


**08-30-2021**


**PLANNING COMMISSION MEETING  
SUPPLMENTAL PACKET**

**IMPORTANT NOTE:**  
 CONTRACTOR/OWNER TO VERIFY ALL MATERIALS, DIMENSIONS, SPECIFICATIONS & APPLICABLE CODE COMPLIANCE ON PLAN BEFORE BEGINNING WORK.

**Midwest Drafting & Design** LLC  
 RESIDENTIAL \* MULTIFAMILY \* LIGHT COMMERCIAL  
 2920 Emloe Street, Suite 101, Hudson, WI 54016  
 PH. 715-581-9758

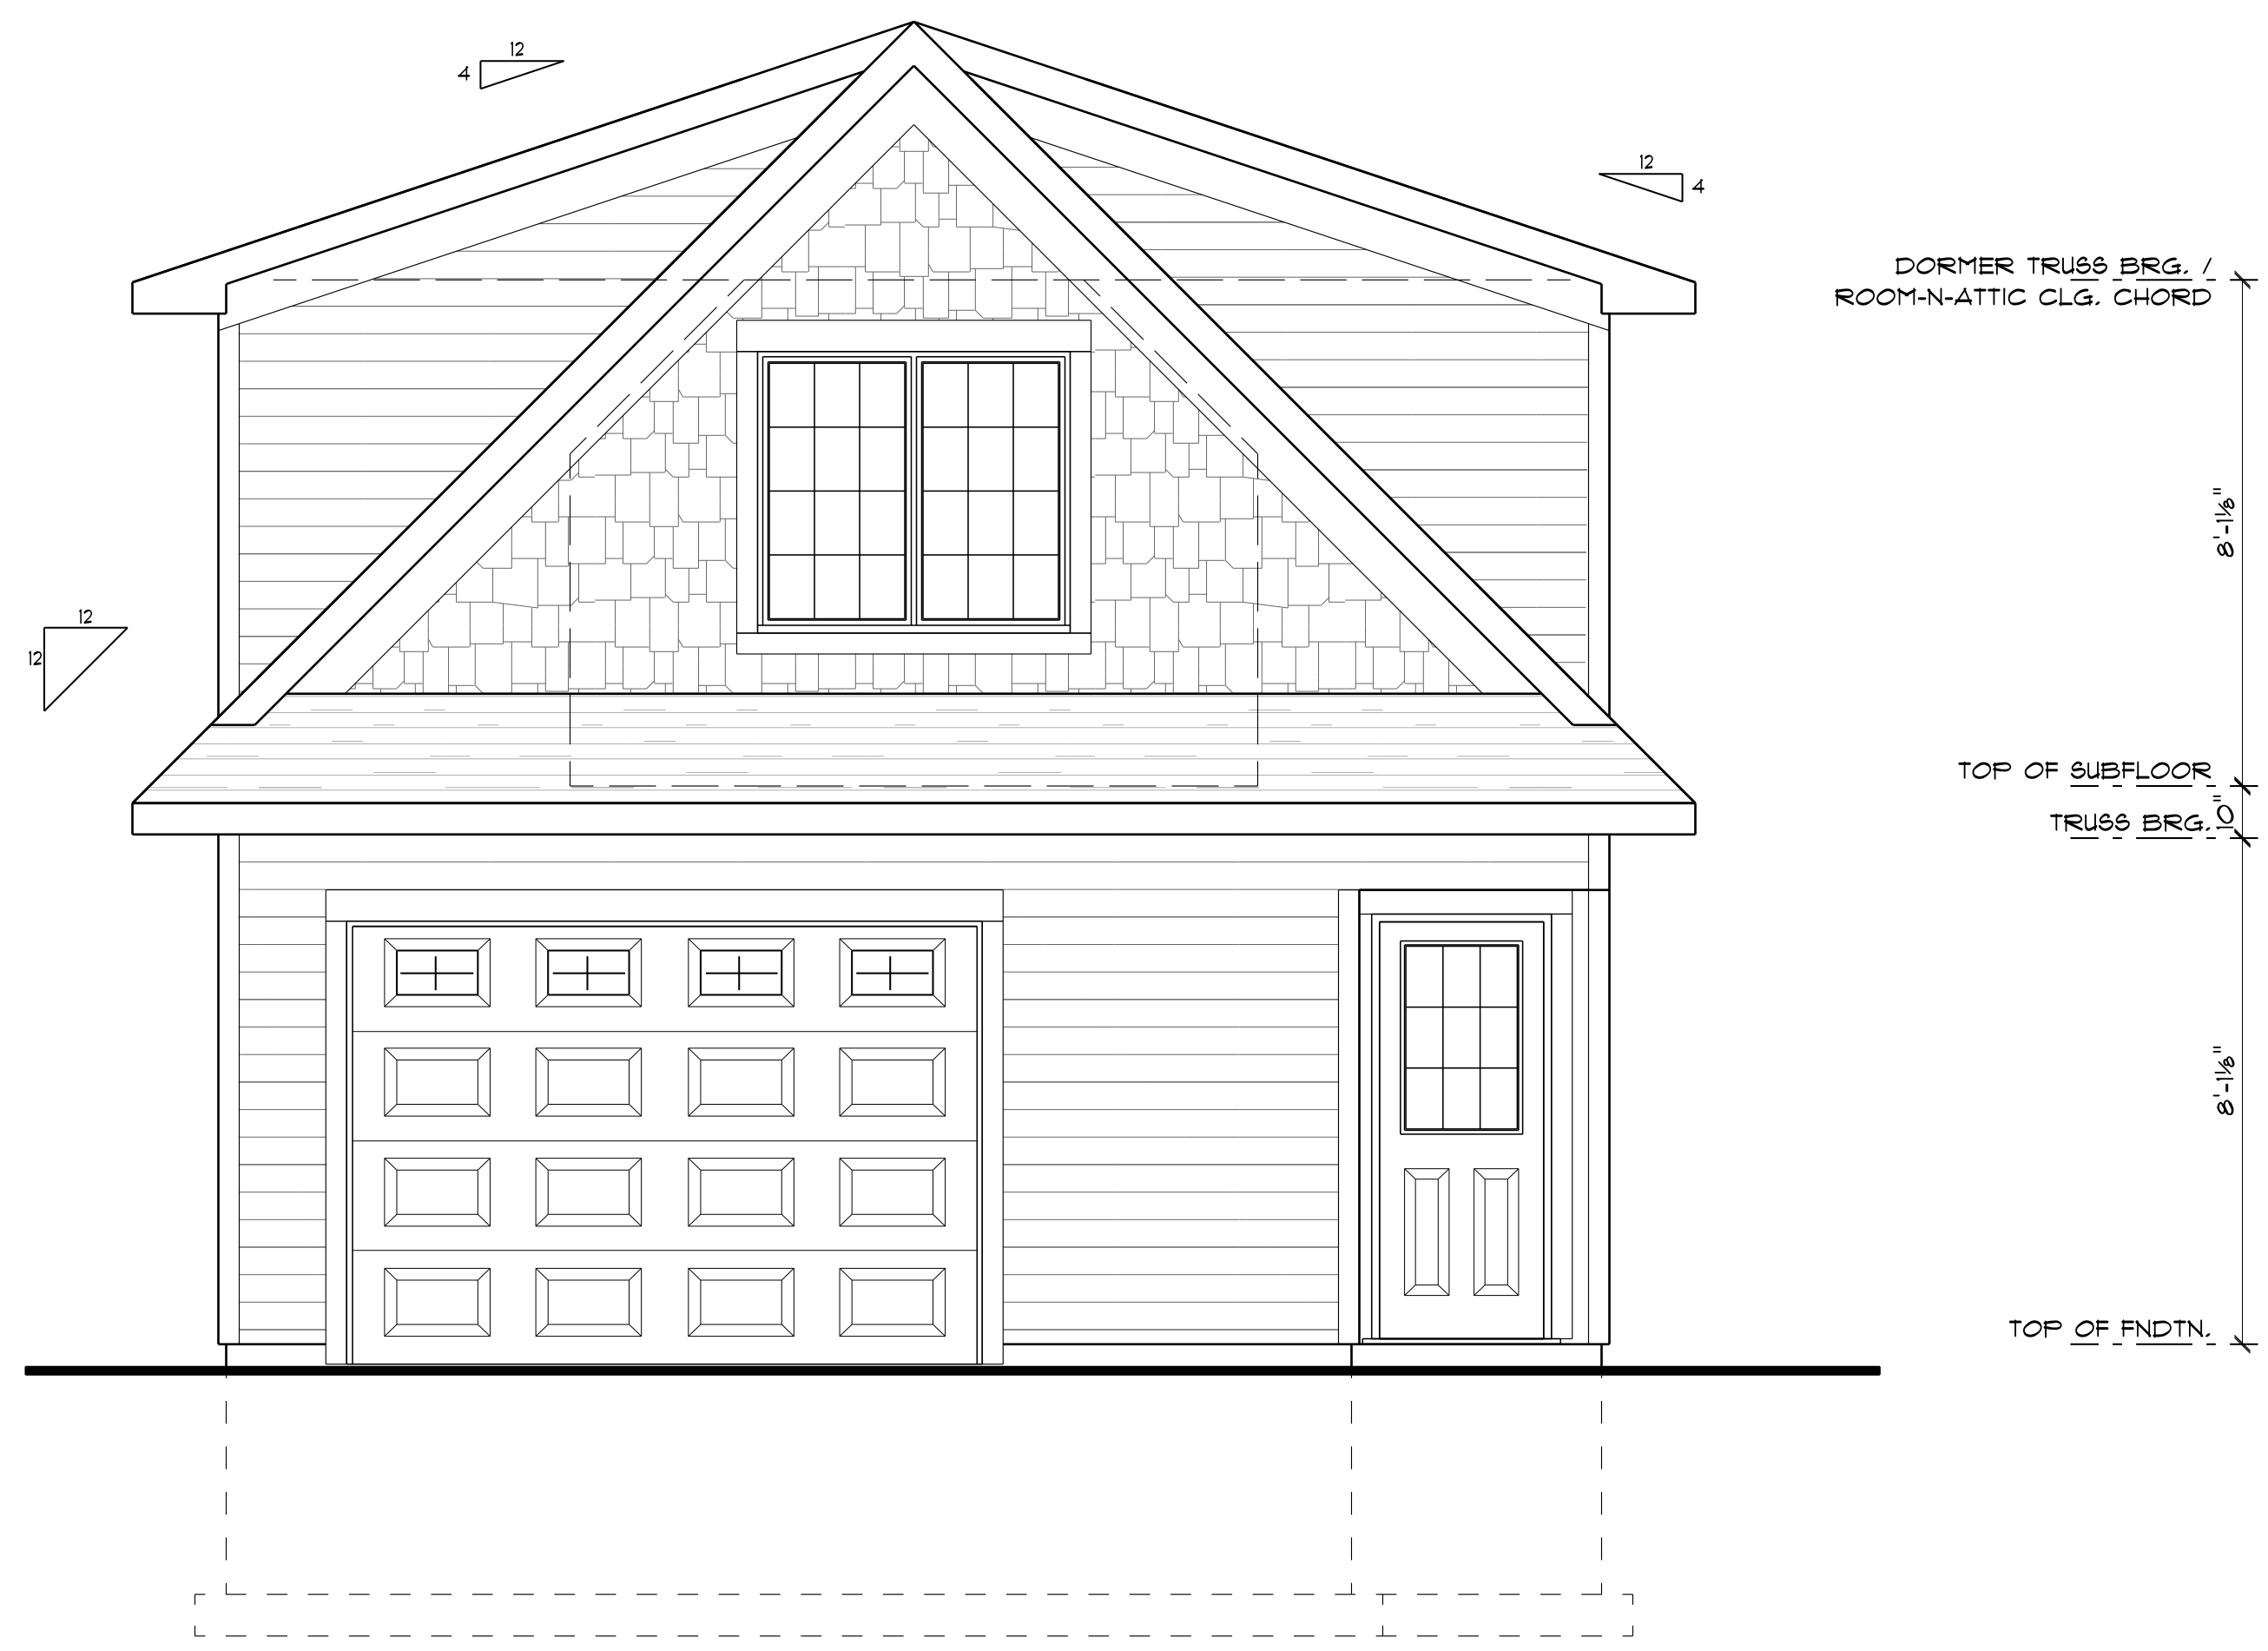


**1**  
 A1 FRONT ELEVATION  
 SCALE: 3/8" = 1'-0"

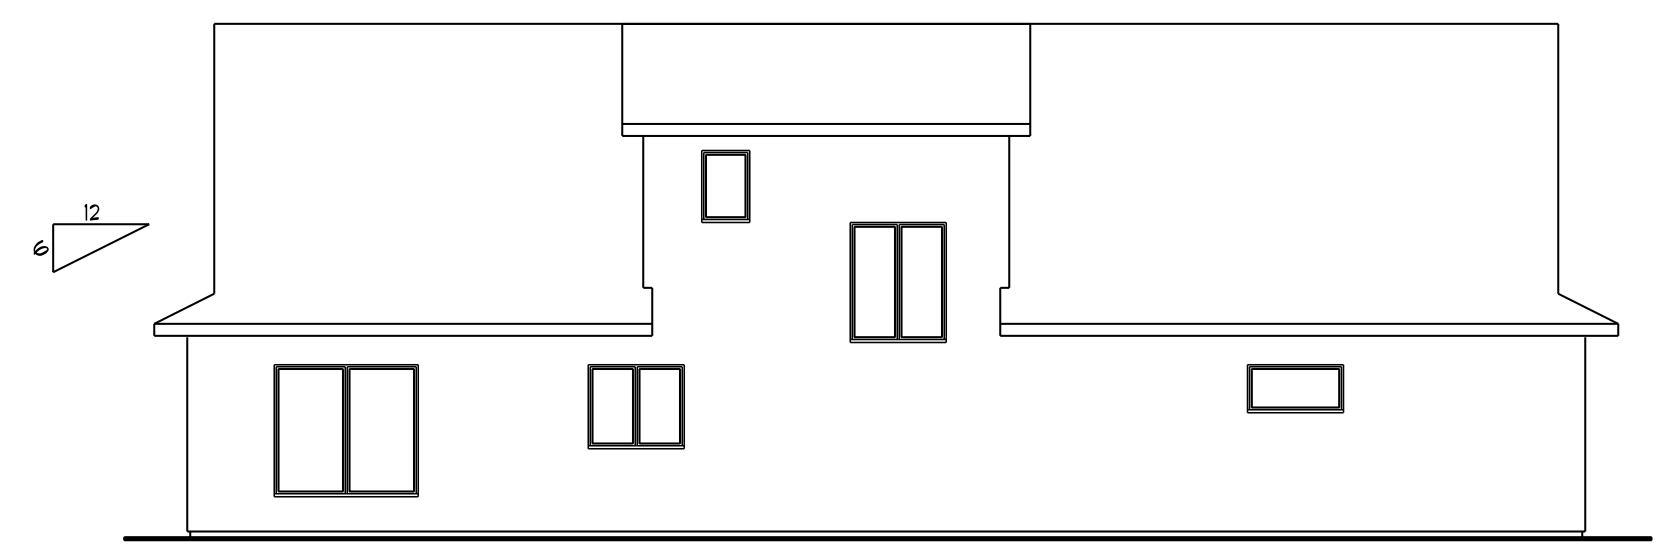

**2**  
 A1 LEFT ELEVATION  
 SCALE: 1/8" = 1'-0"



**3**  
 A1 REAR ELEVATION  
 SCALE: 1/8" = 1'-0"

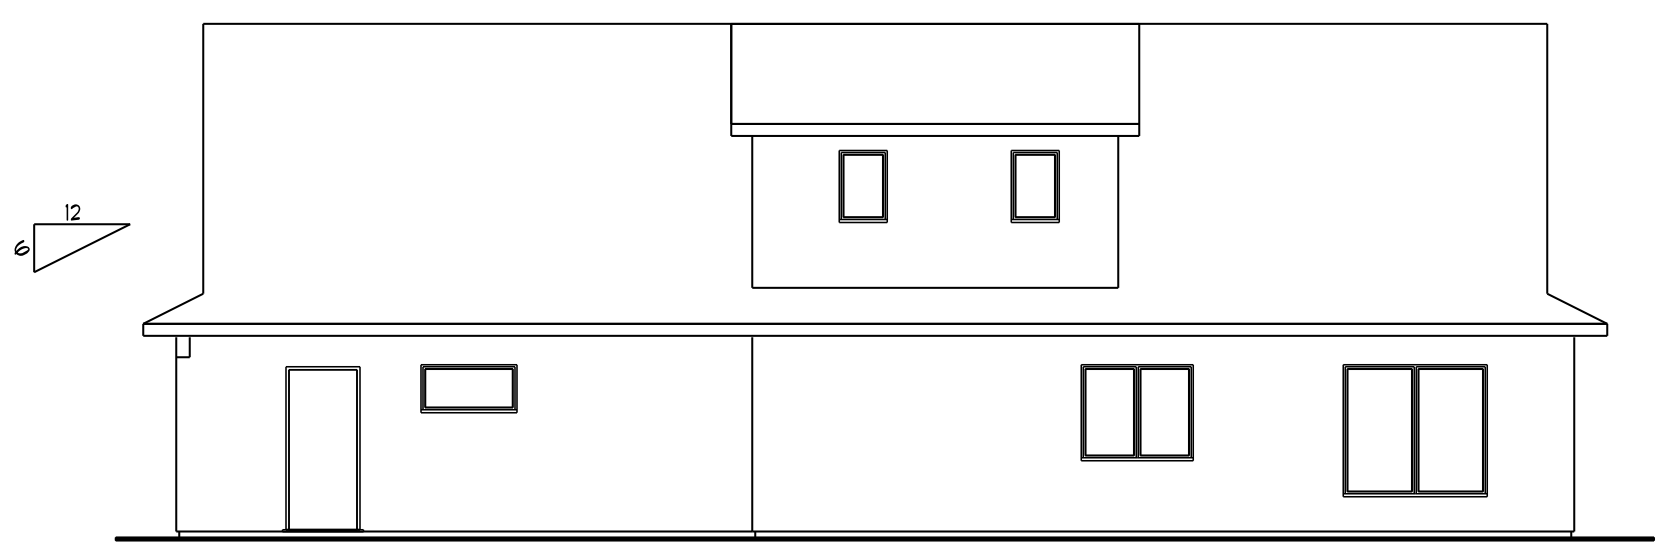

**4**  
 A1 RIGHT ELEVATION  
 SCALE: 1/8" = 1'-0"

**GEHRKE CABIN**  
 EXTERIOR ELEVATIONS

PROJECT:  
 PAGE INFO:

SCALE:  
 AS NOTED


DRAWN BY:  
 DEP

INITIAL DATE:  
 02.24.17


LAST REVISED:  
 04.01.17 (4)

PAGE #  
**A1**


**IMPORTANT NOTE:**  
 CONTRACTOR/OWNER TO VERIFY ALL MATERIALS, DIMENSIONS, SPECIFICATIONS & APPLICABLE CODE COMPLIANCE ON PLAN BEFORE BEGINNING WORK.

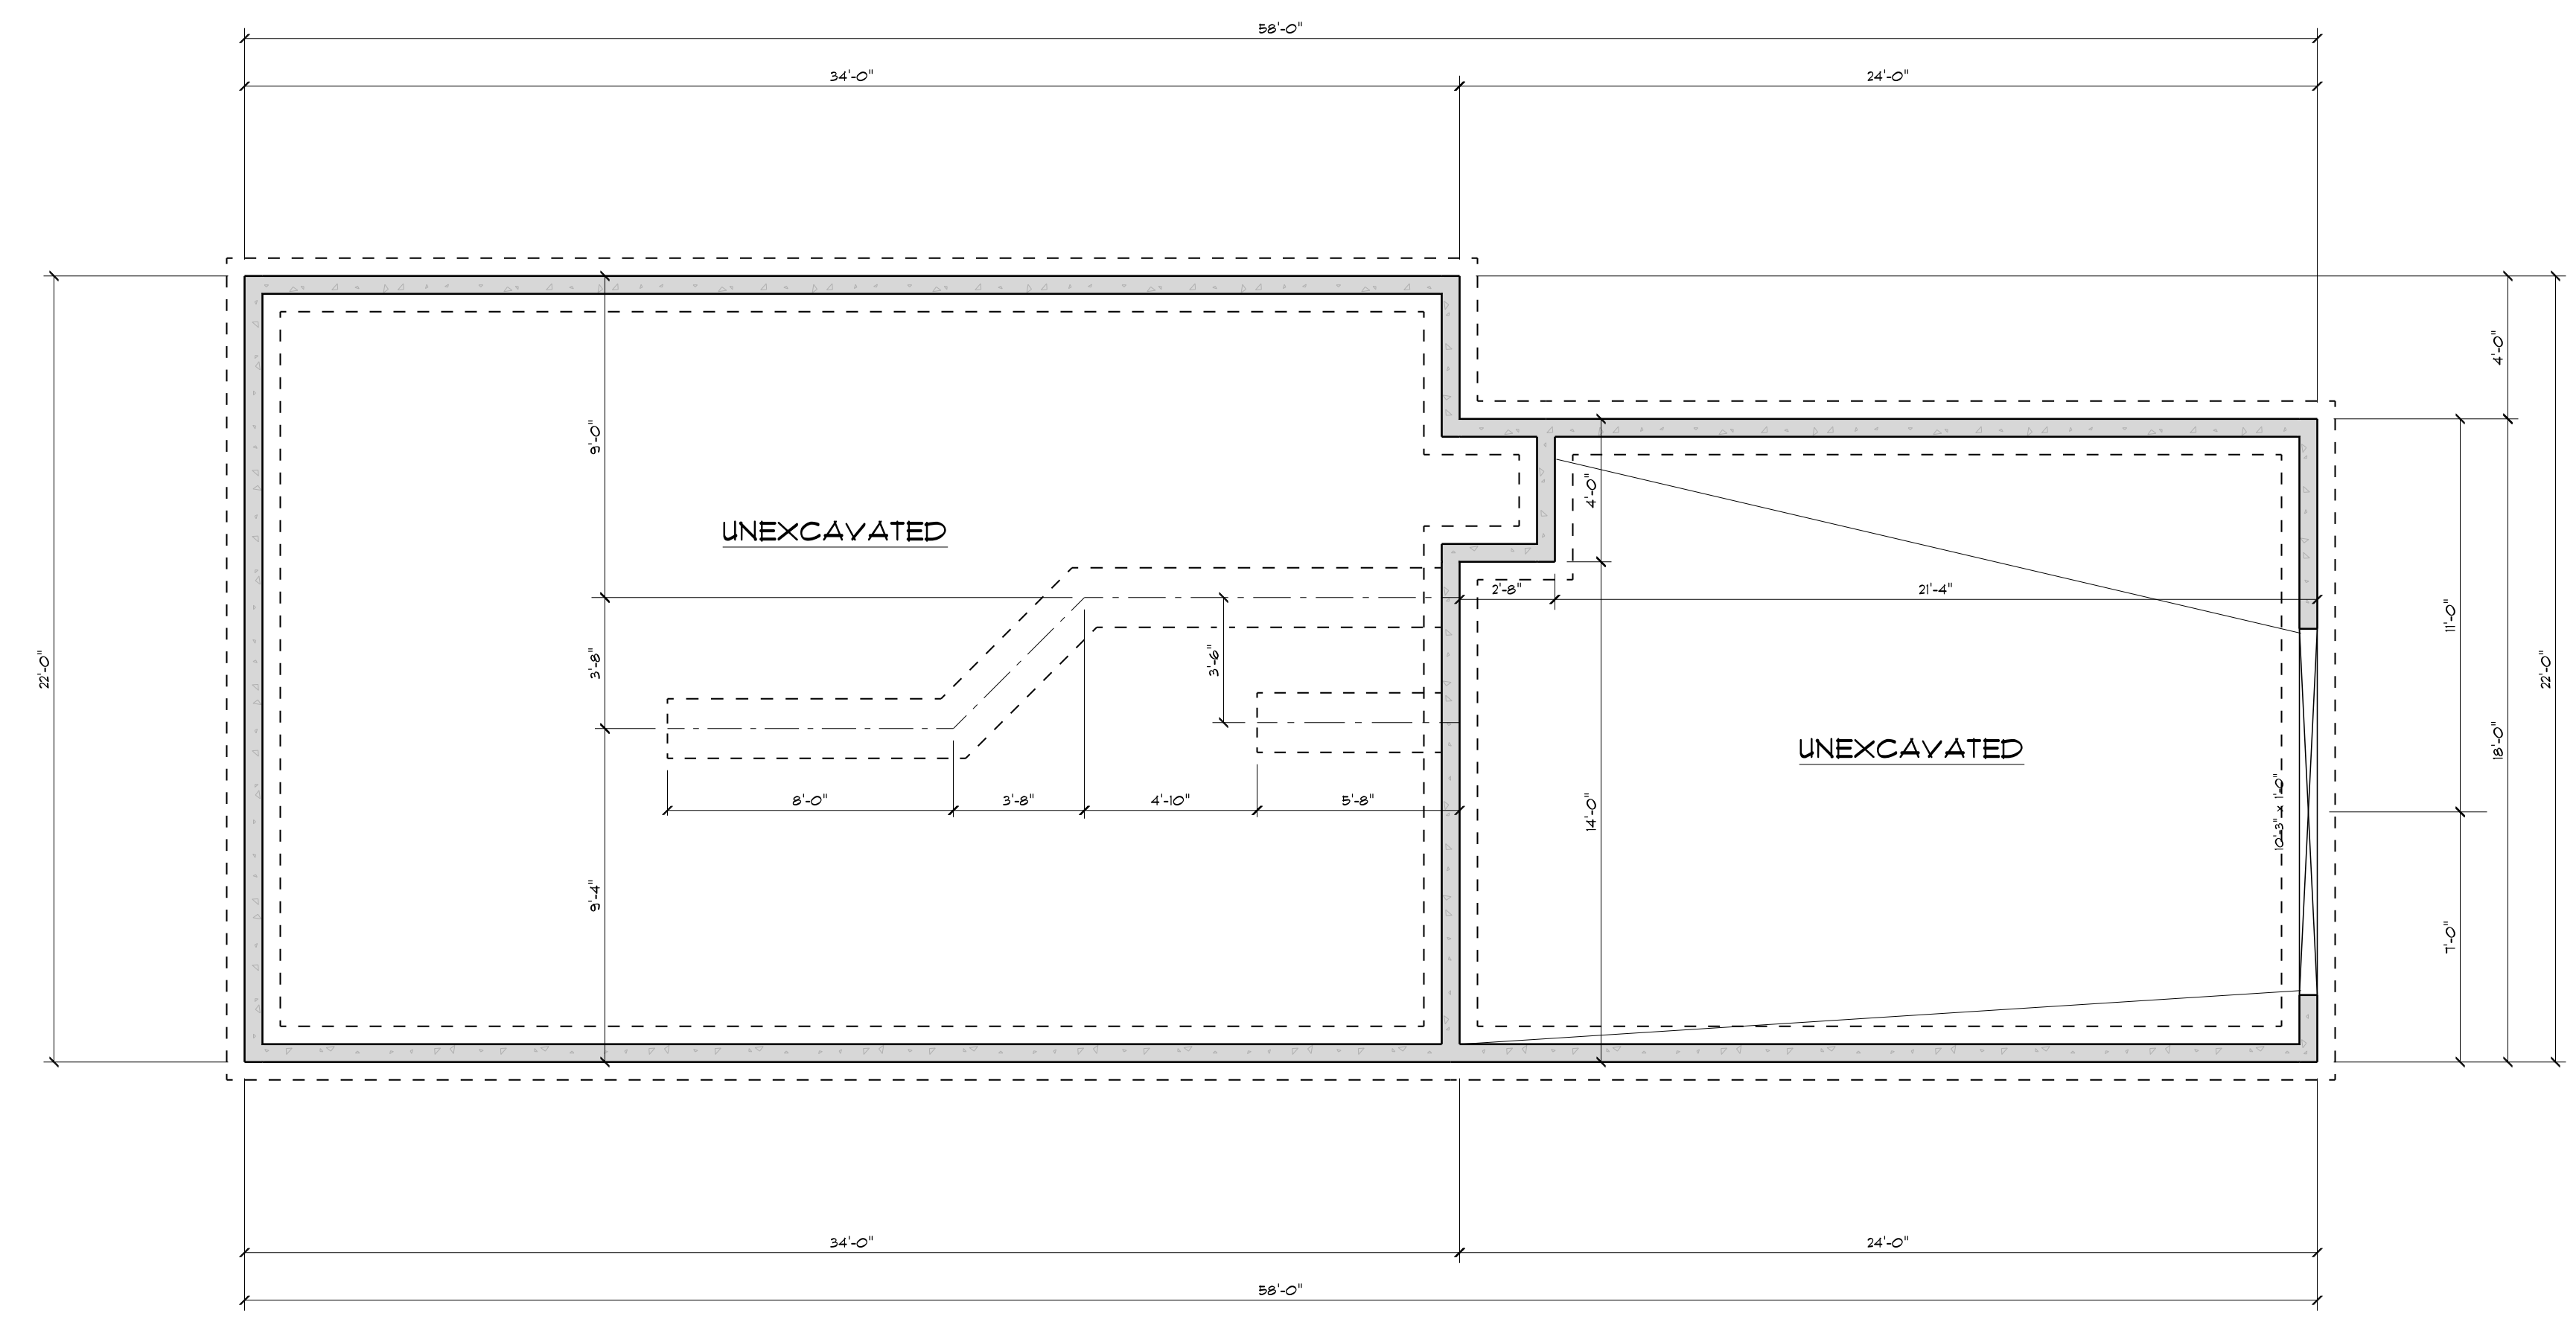

**1**  
**A2**  
**FOUNDATION PLAN**  
 SCALE: 1/4" = 1'-0"

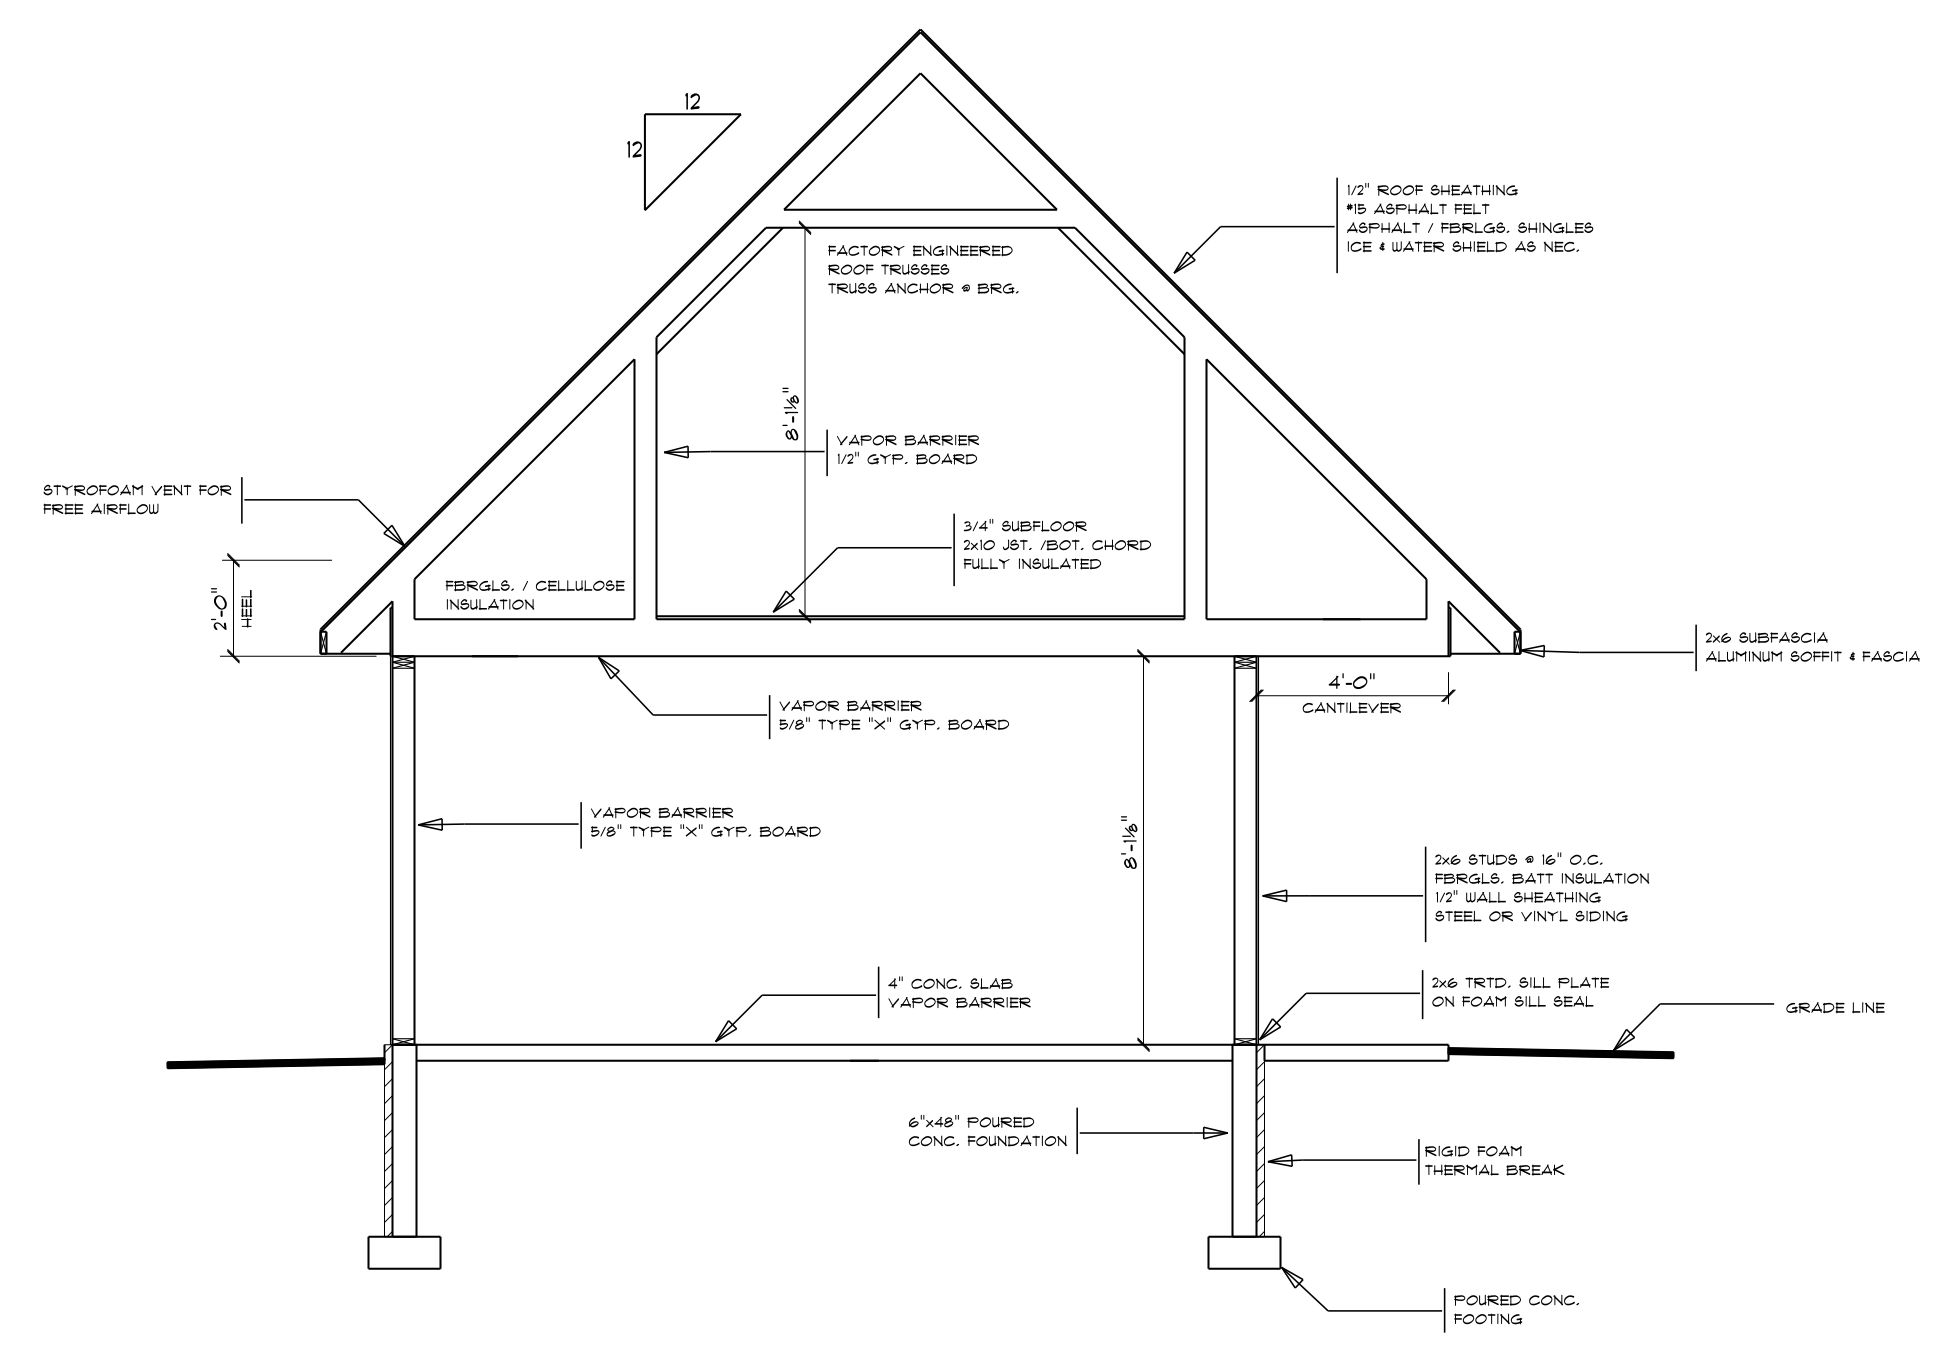


**2**  
**A2**  
**BUILDING SECTION @ GARAGE**  
 SCALE: 1/4" = 1'-0"

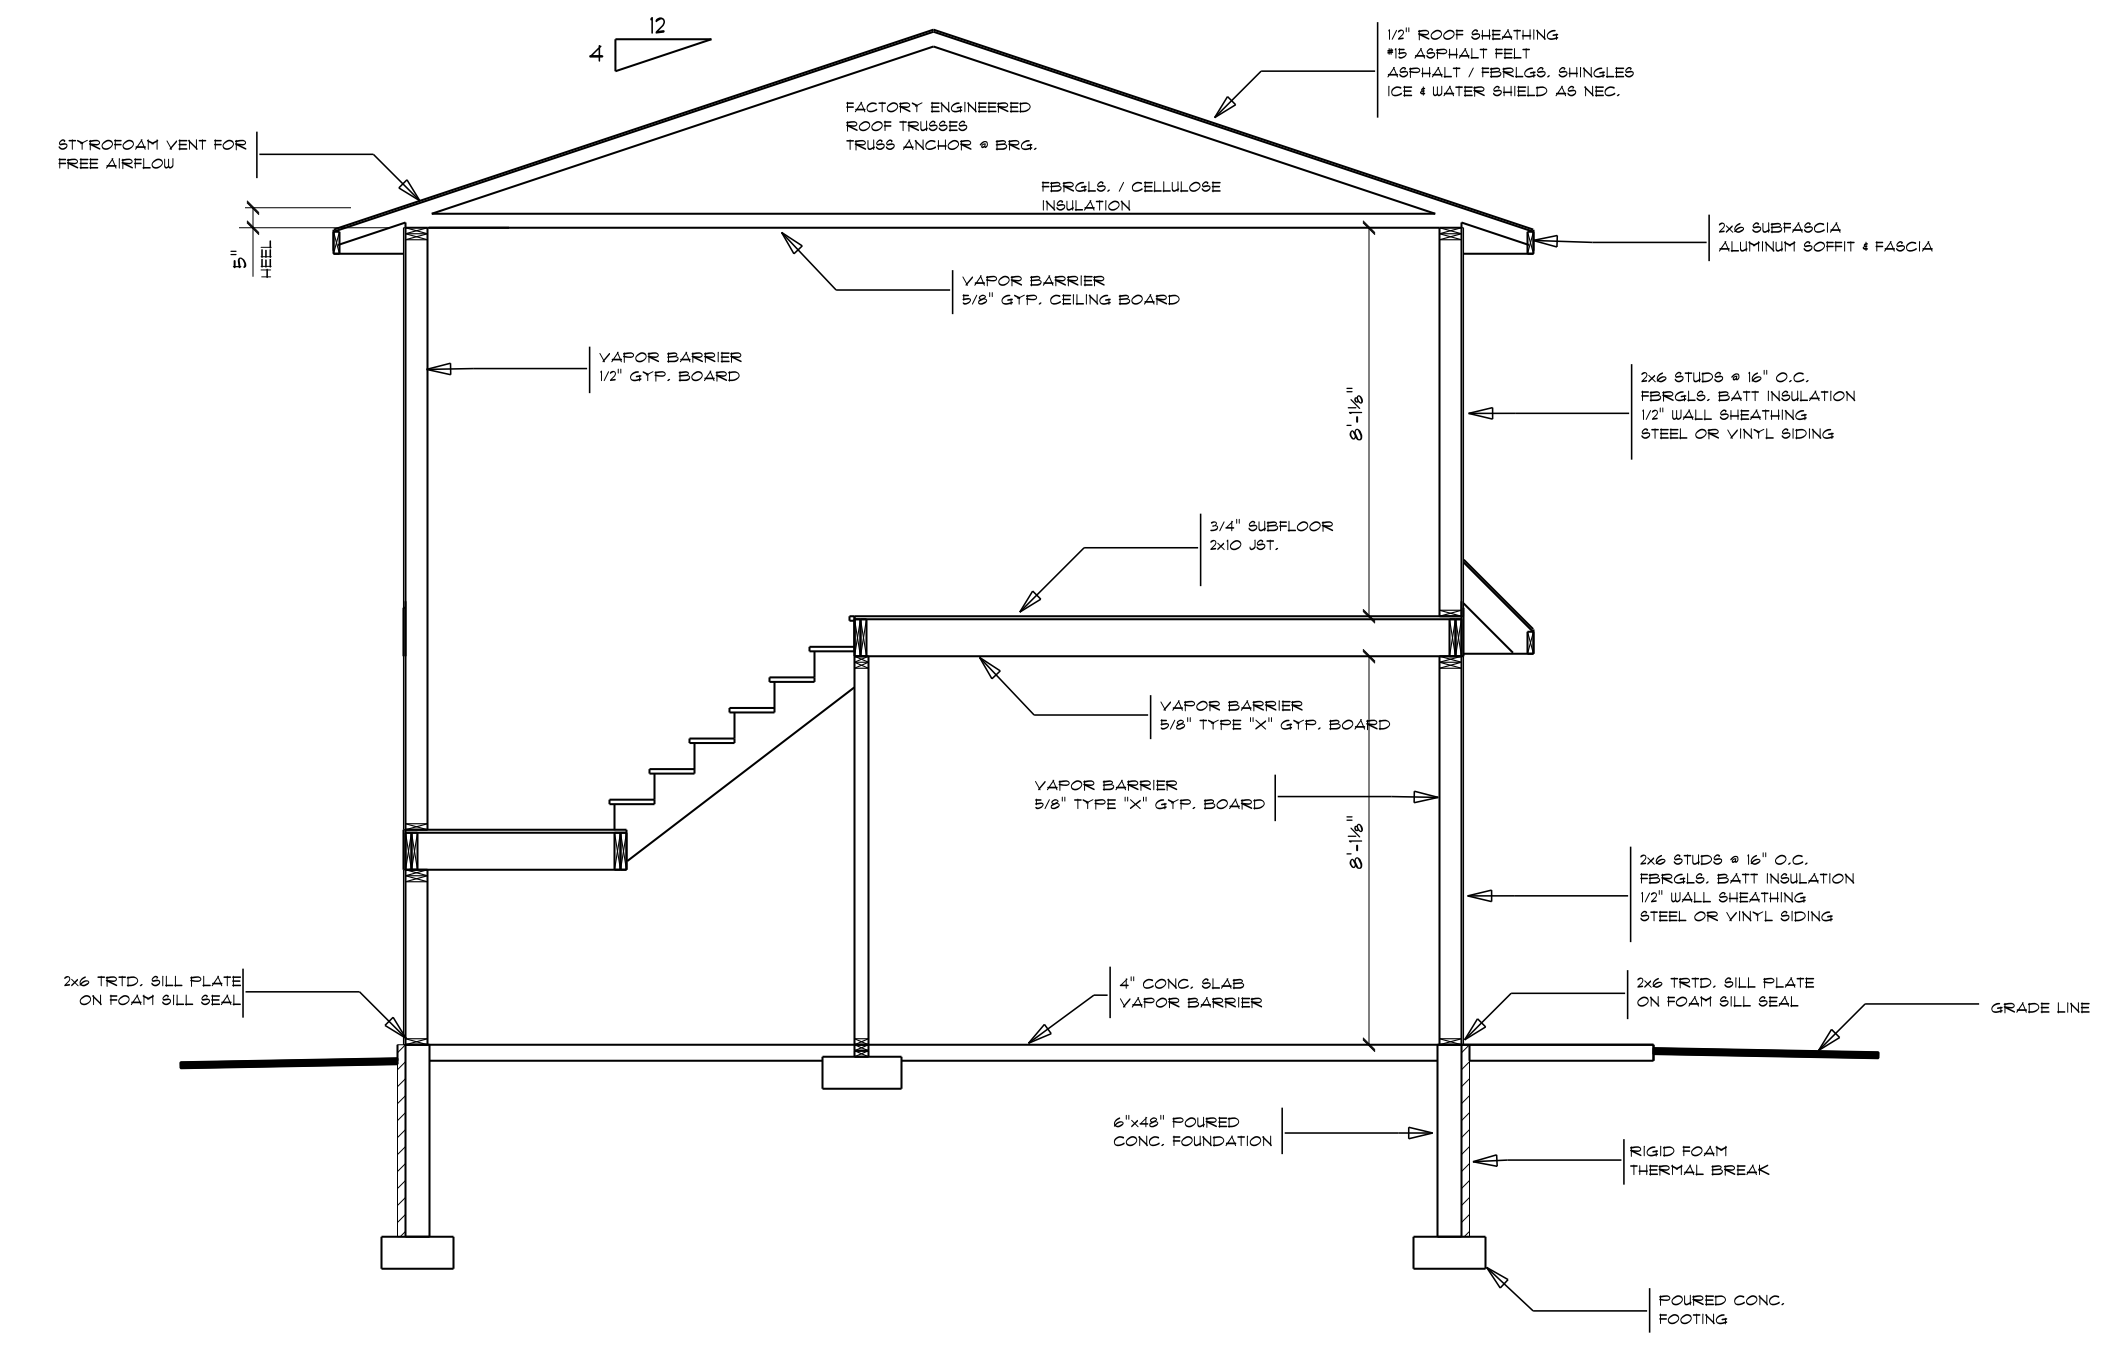


**3**  
**A2**  
**BUILDING SECTION @ DORMER**  
 SCALE: 1/4" = 1'-0"

**IMPORTANT NOTE:**  
 CONTRACTOR/OWNER TO VERIFY ALL MATERIALS, DIMENSIONS, SPECIFICATIONS & APPLICABLE CODE COMPLIANCE ON PLAN BEFORE BEGINNING WORK.

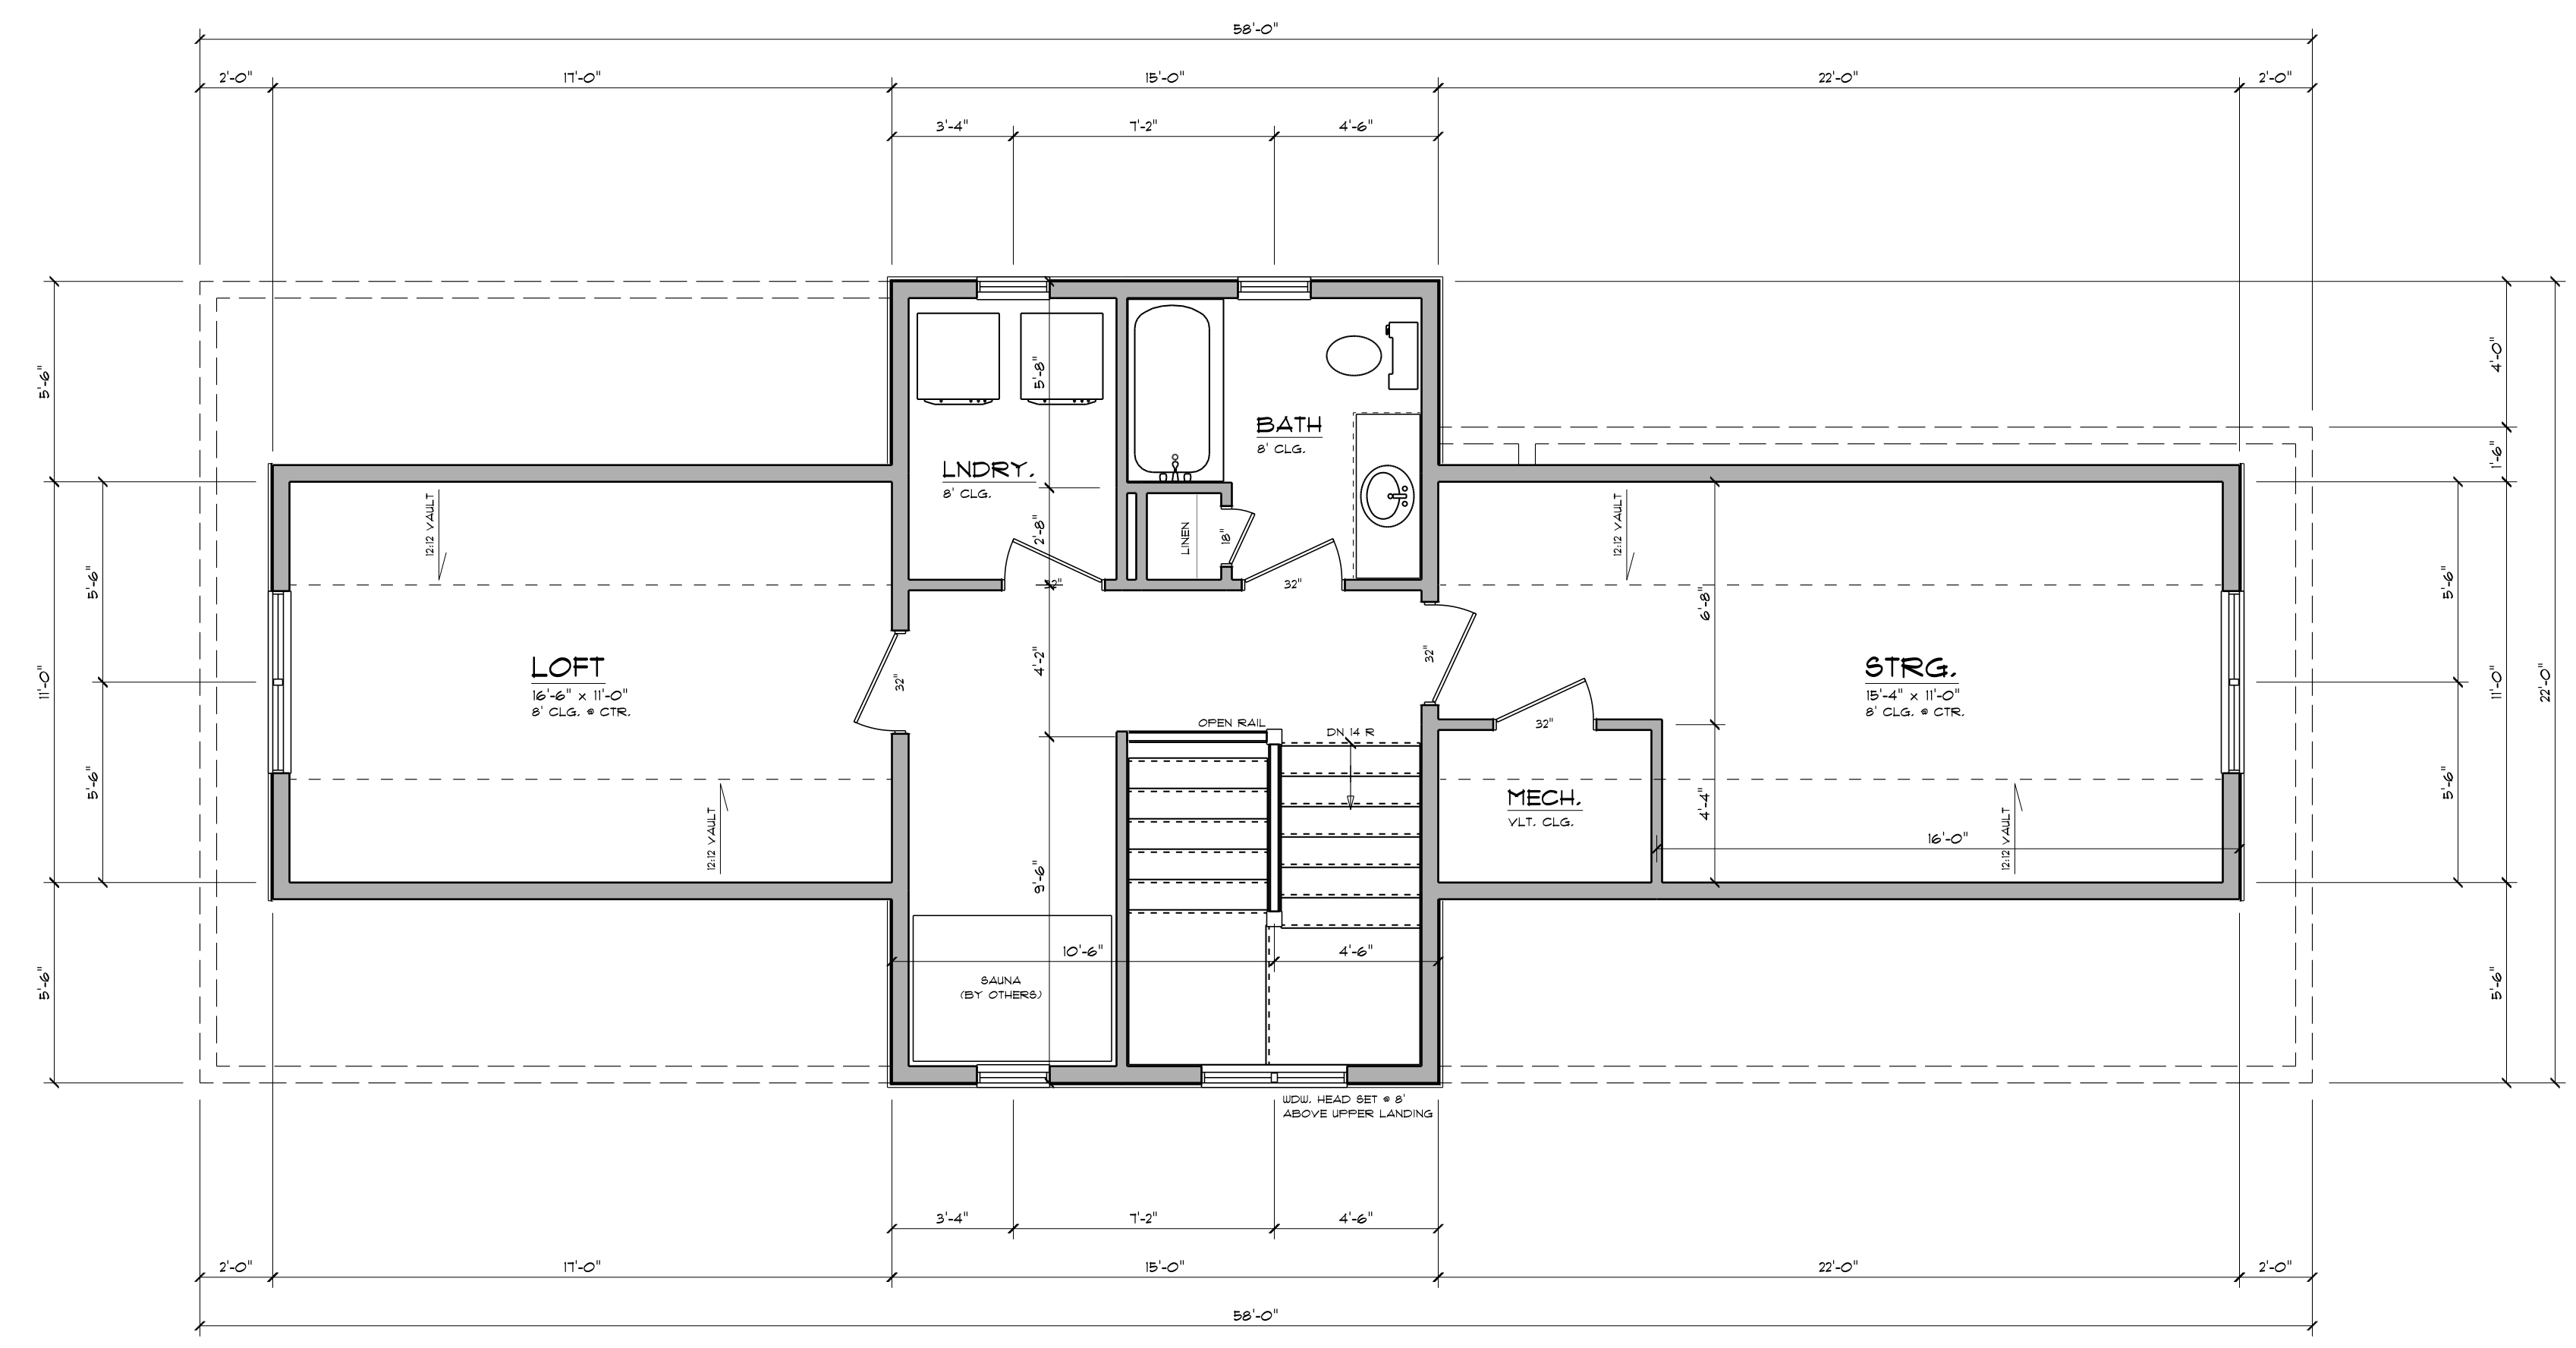

**2** UPPER LEVEL PLAN  
 APPROX. 148 SQ. FT. CONDITIONED LIVING AREA  
 SCALE: 1/4" = 1'-0"

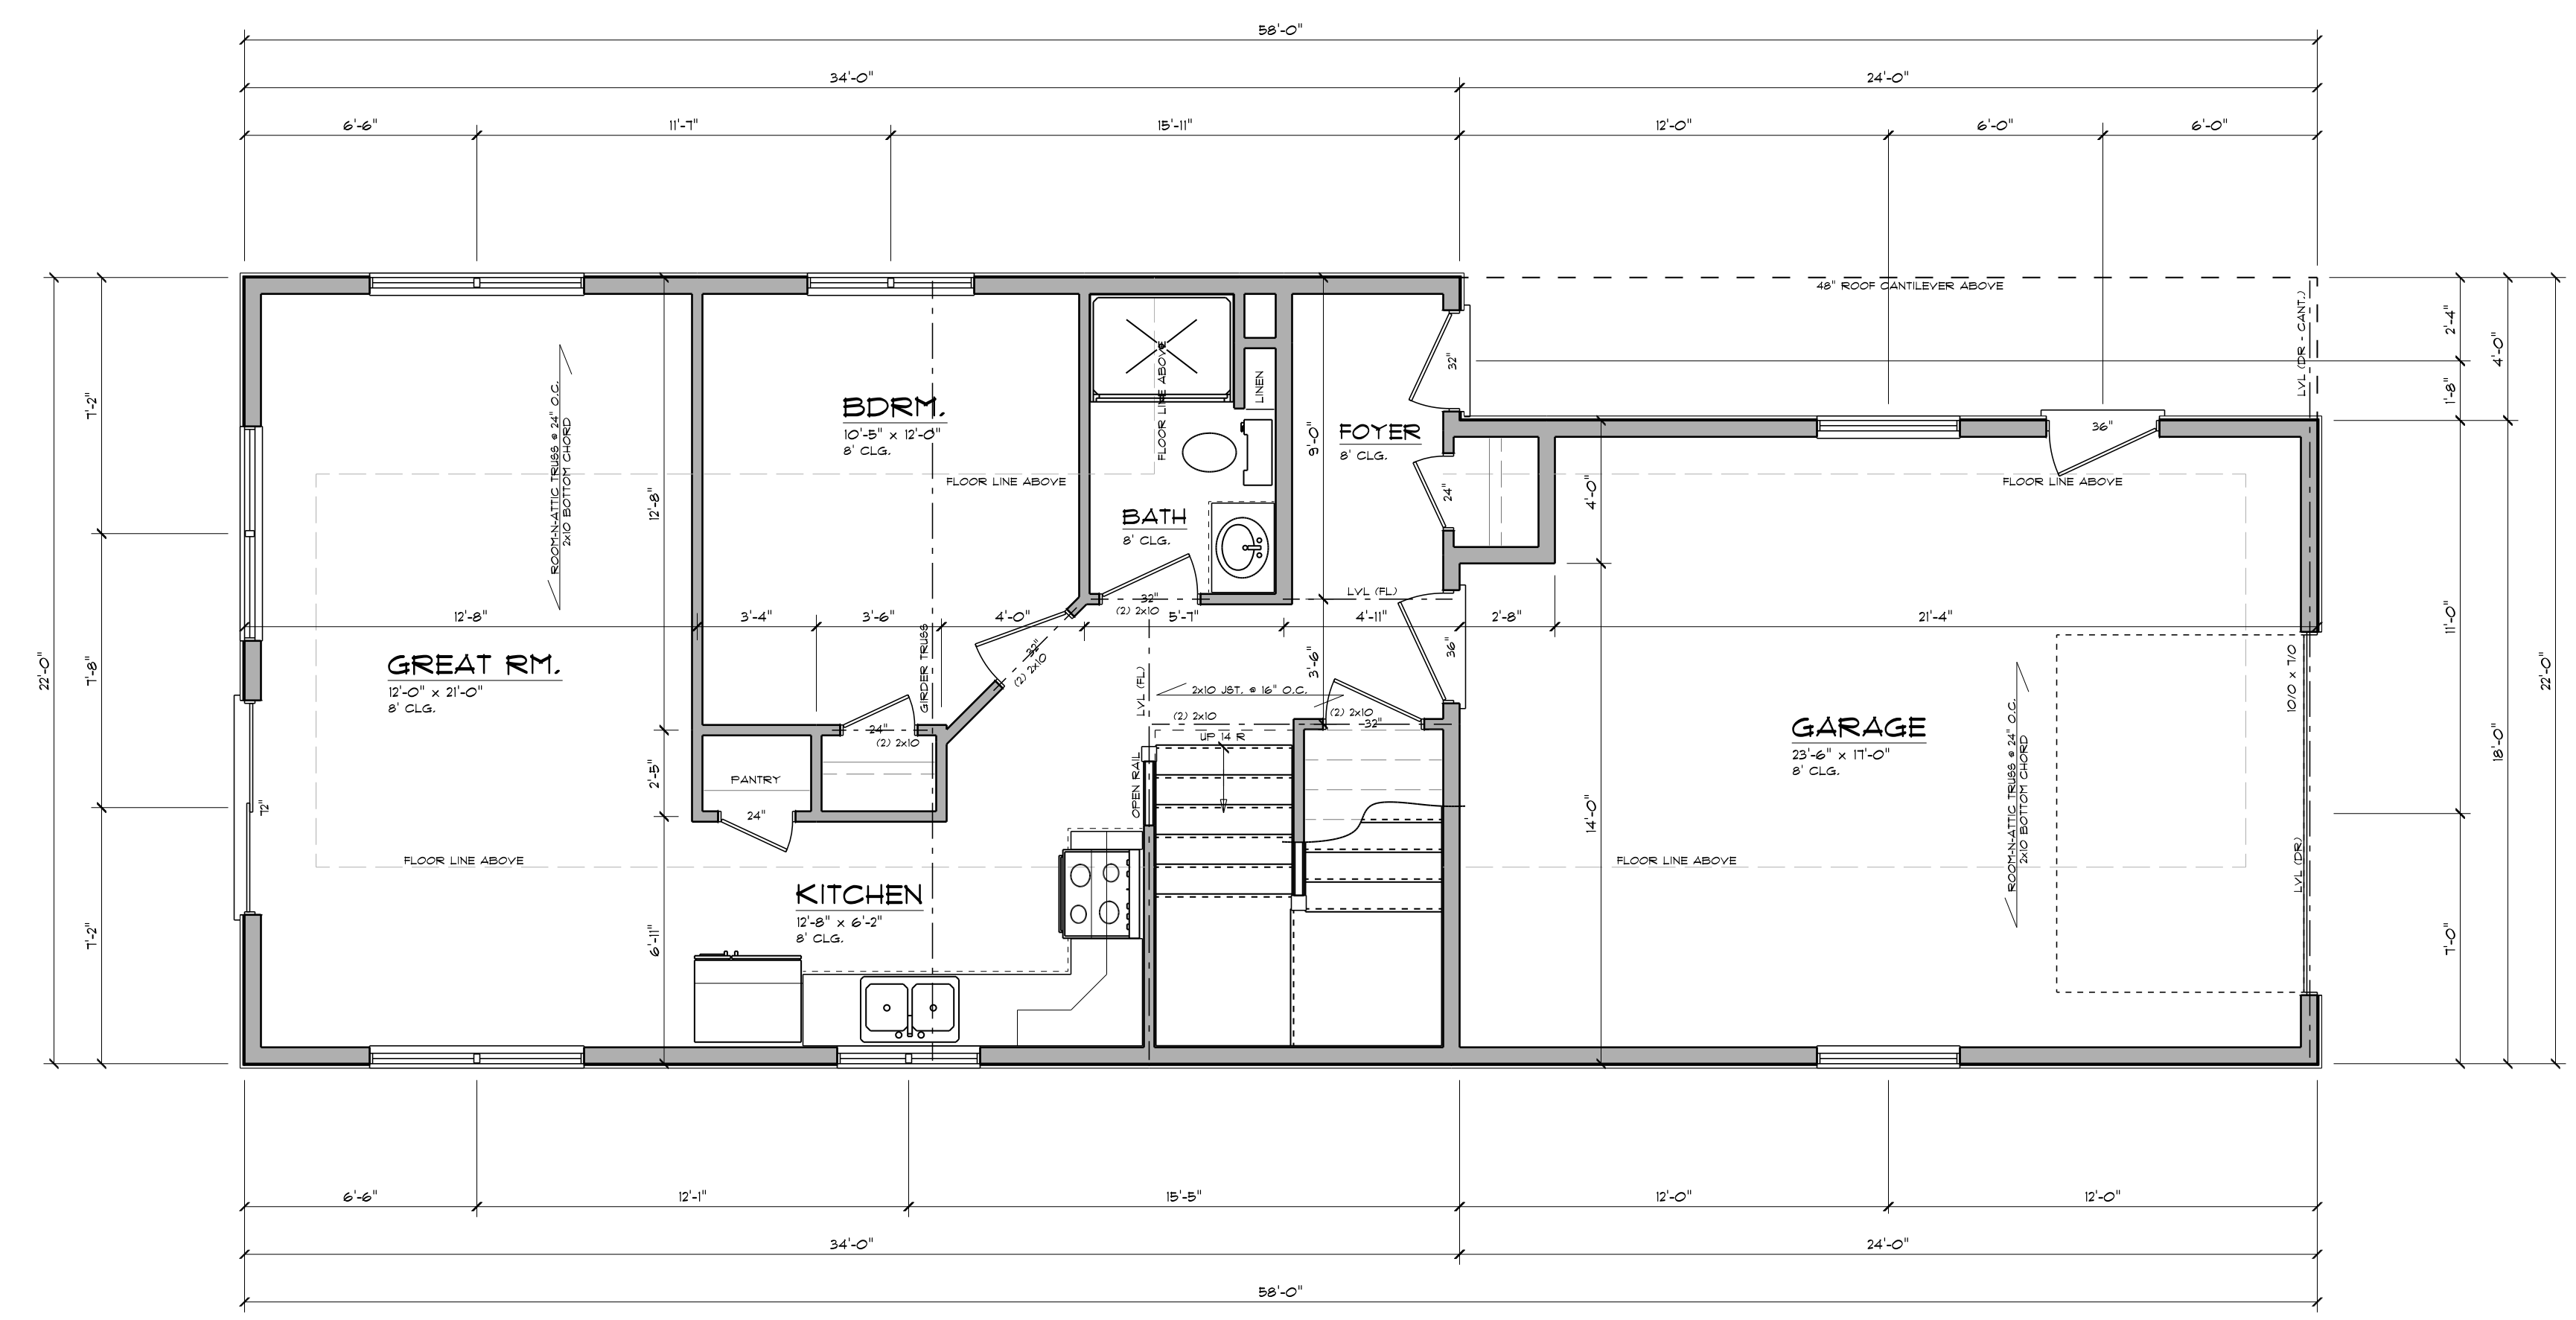

**1** MAIN LEVEL PLAN  
 APPROX. 159 SQ. FT. CONDITIONED LIVING AREA  
 SCALE: 1/4" = 1'-0"

**NOTE:**  
 ALL WINDOWS SET AT 1" HEADER HEIGHT UNLESS OTHERWISE NOTED (7' H.H.)

PROJECT:	GEHRKE CABIN
SCALE:	1/4" = 1'-0"
DRAWN BY:	DEP
INITIAL DATE:	02.24.17
LAST REVISED:	04.01.17 (4)
PAGE #	A3