

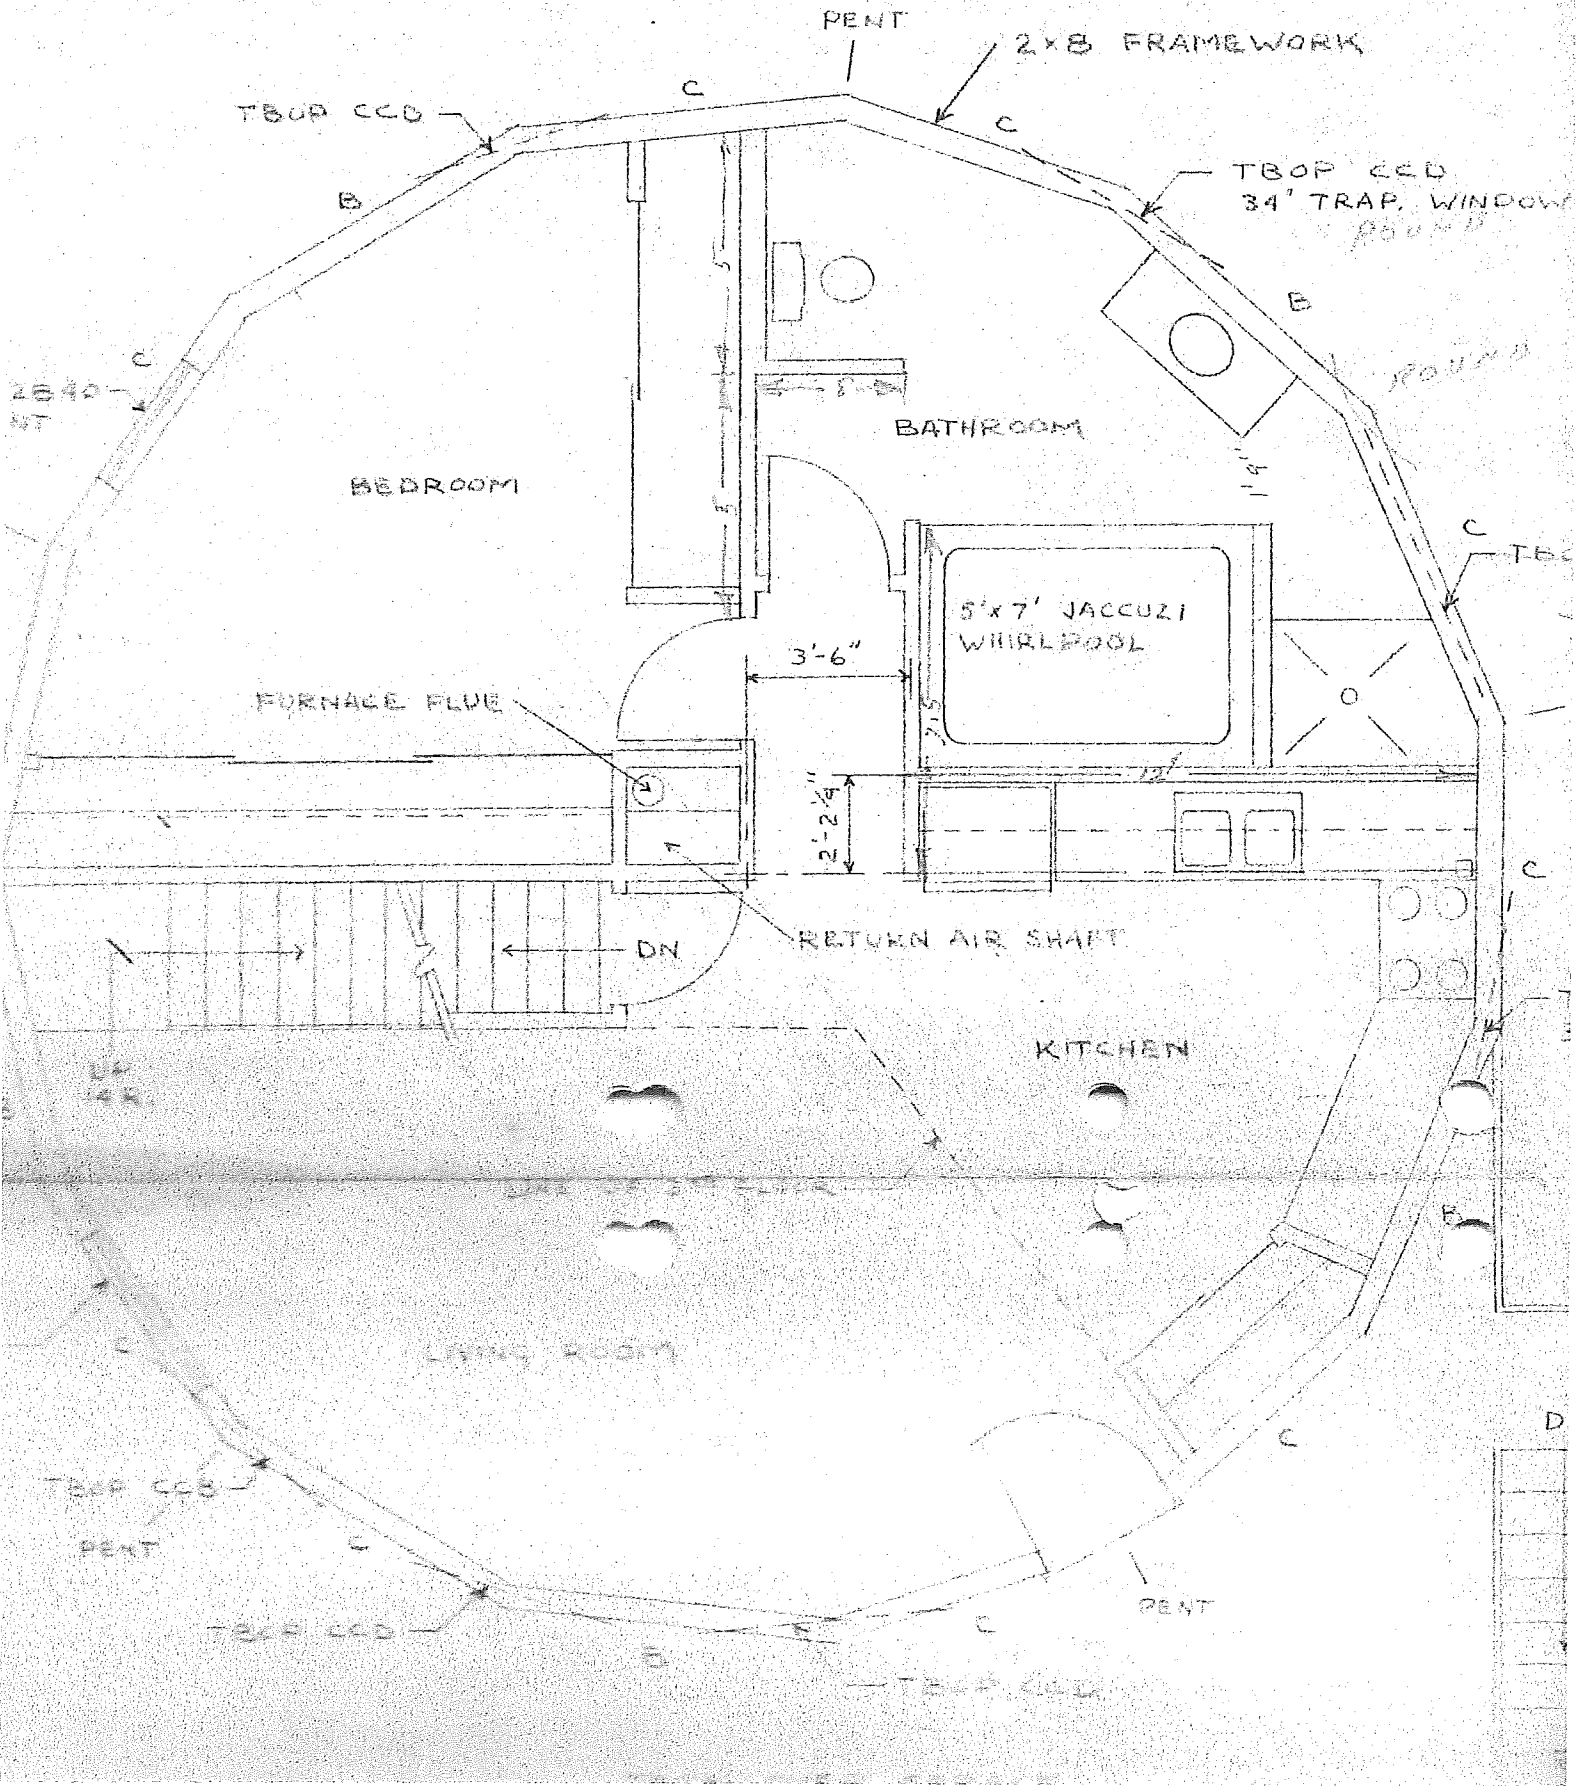


06-06-2022

**PLANNING COMMISSION MEETING
SUPPLEMENTAL PACKET**

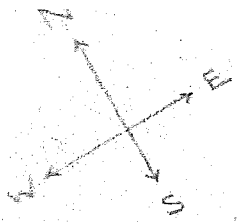

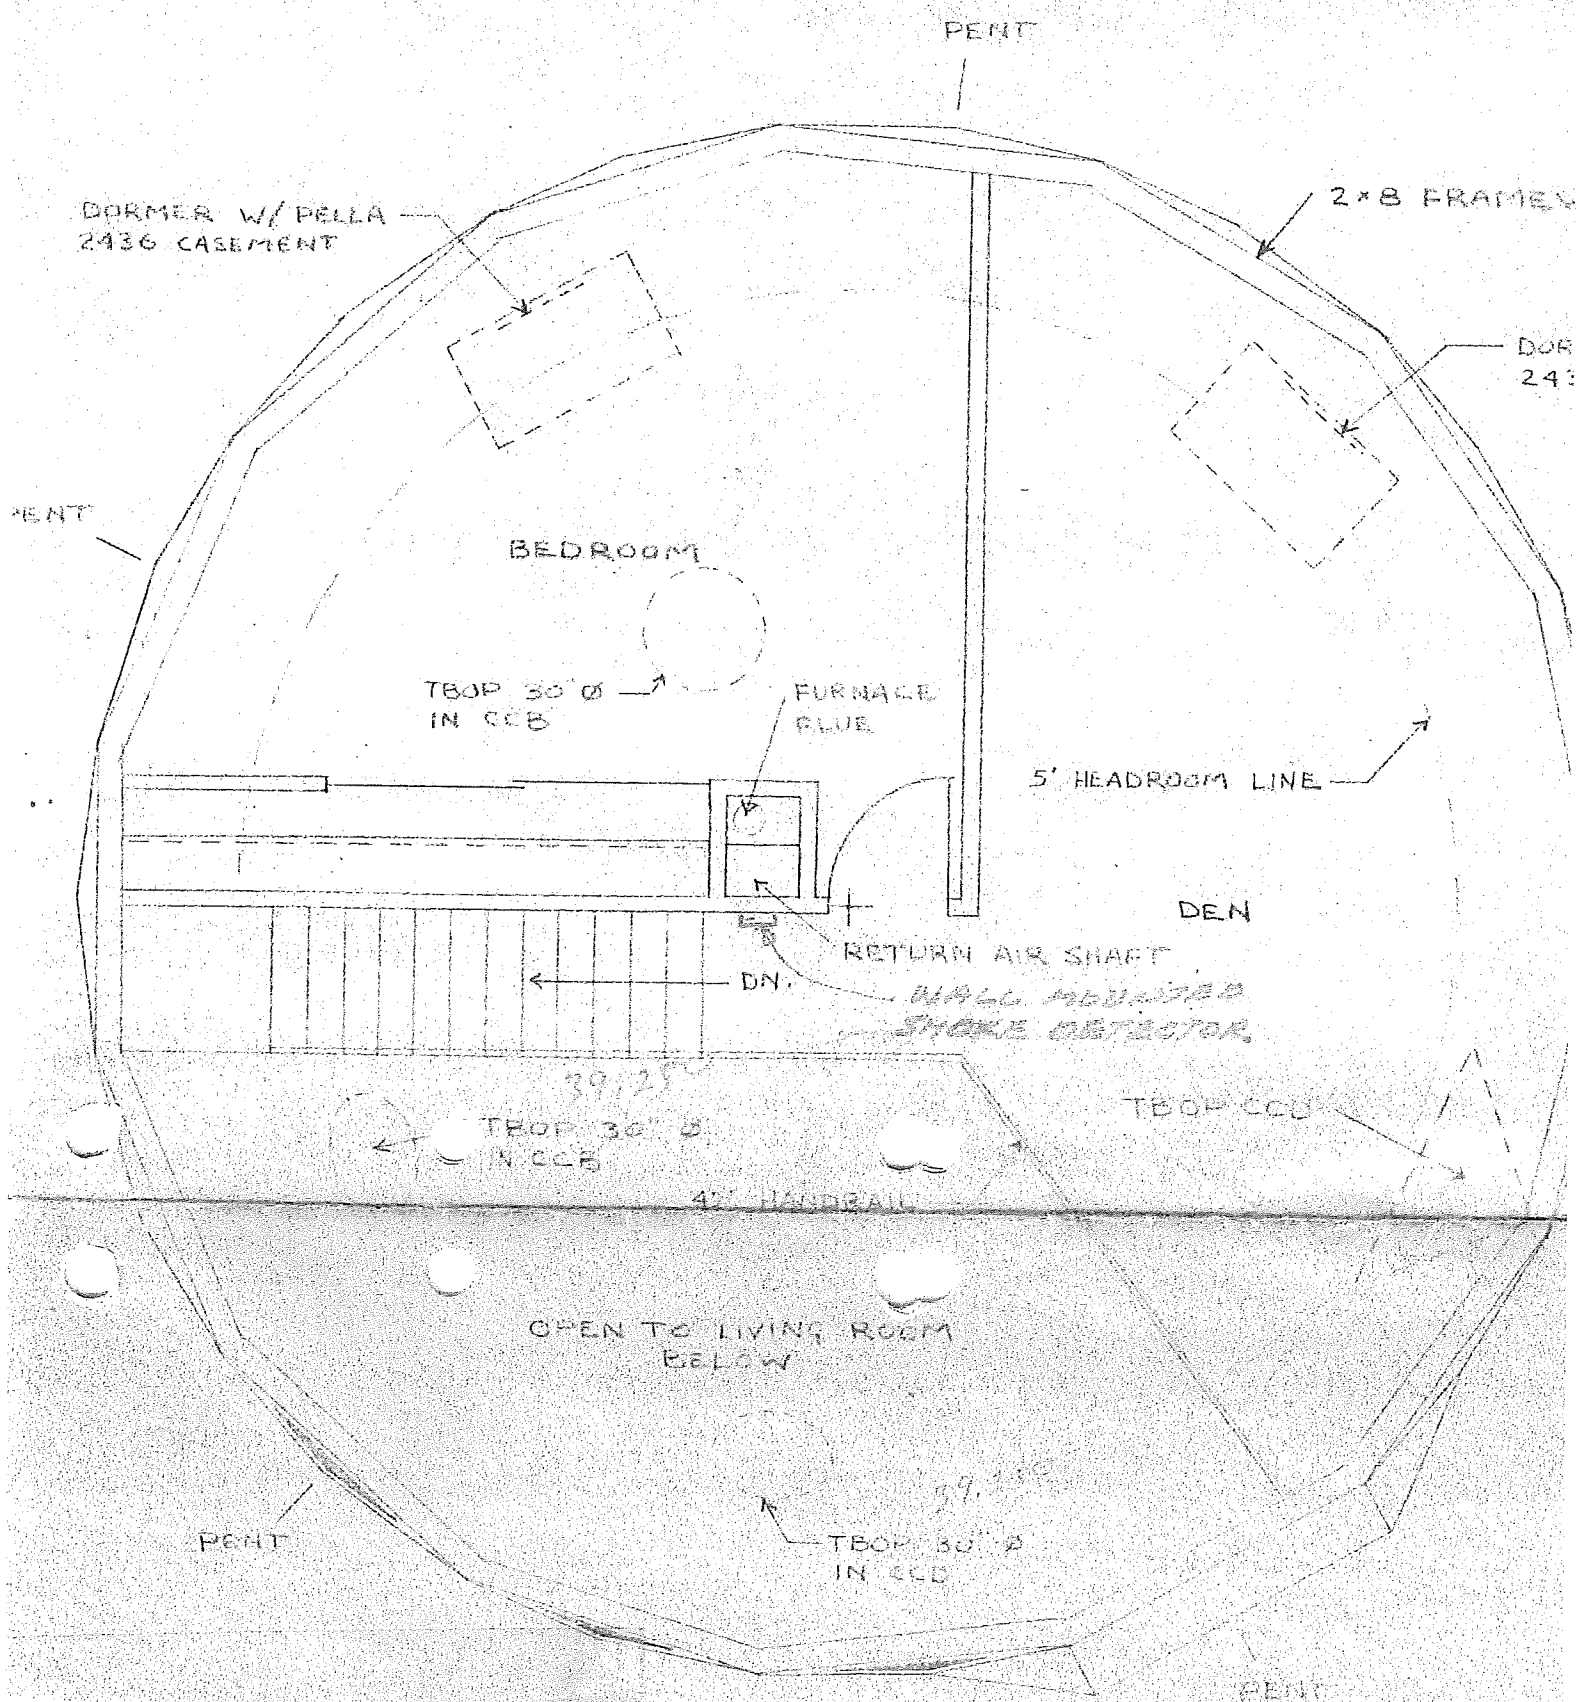

SECOND FLOOR PLAN